






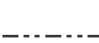



## Appendix E: Schematics

# SCHEMATIC MAP

## SOUTHEAST CONNECTOR




I-20/I-820/US 287 Interchanges  
 I-20 from Forest Hill Drive to  
 Park Springs Boulevard  
 I-820 from I-20 to  
 Brentwood Stair Road US  
 287 from Bishop Street to  
 Sublett Road  
 CSJ: 0008-13-125, etc.  
 AUGUST 23, 2019

### LEGEND

-  General Purpose Lanes (GP Lanes)
-  Collector/Distributors (C-D)
-  Frontage Roads/ U-Turns/City Streets
-  Ramps
-  Direct Connectors (DC)
-  Existing Right-of-Way (R.O.W.)
-  Proposed Right-of-Way (R.O.W.)
-  Potential Displacements
-  Ramp/Pavement Removal

0 250 500 Feet

Page 1 of 8

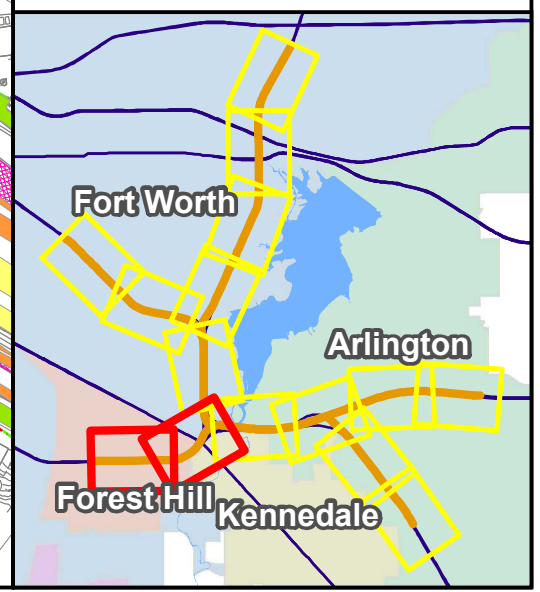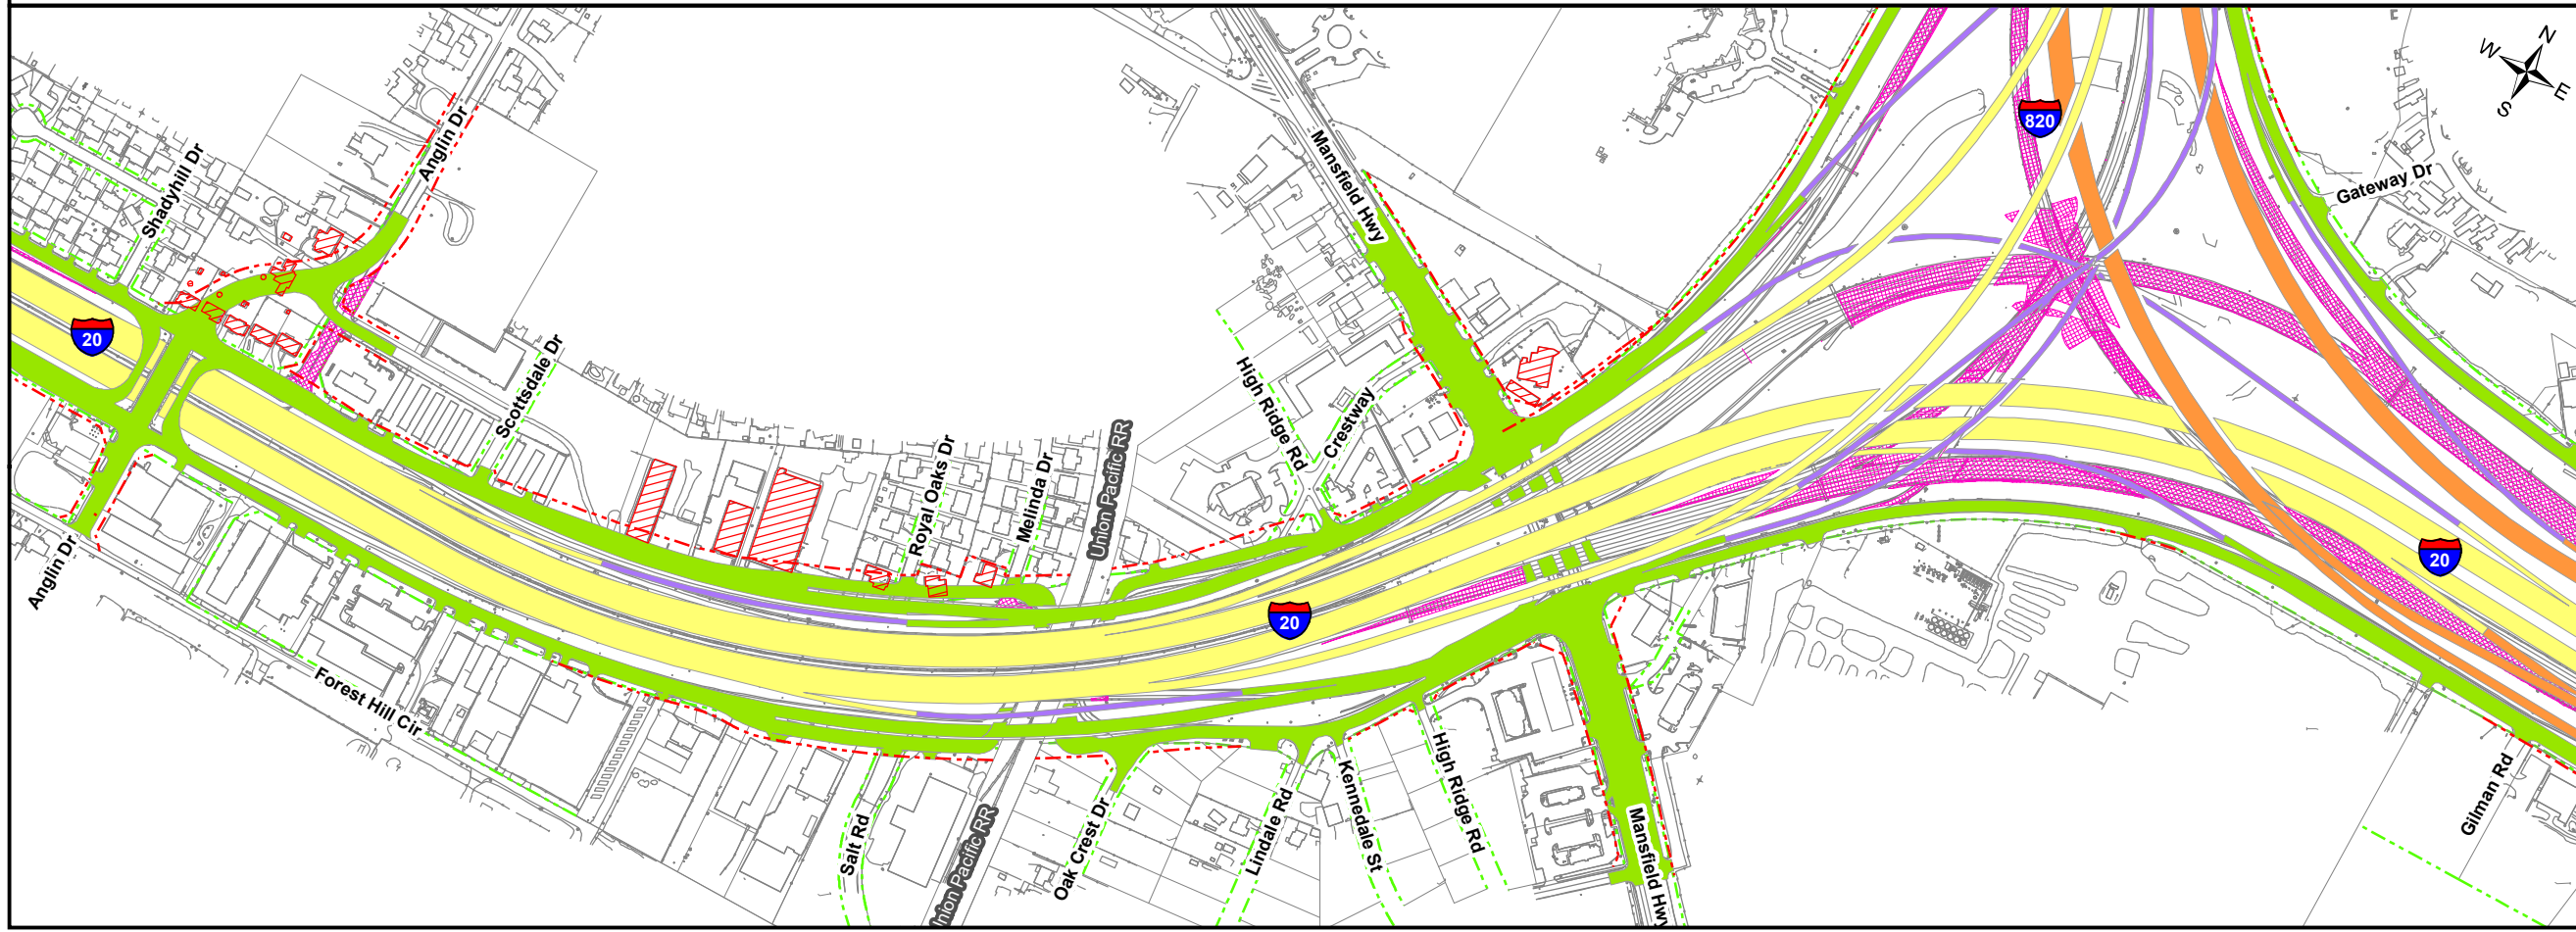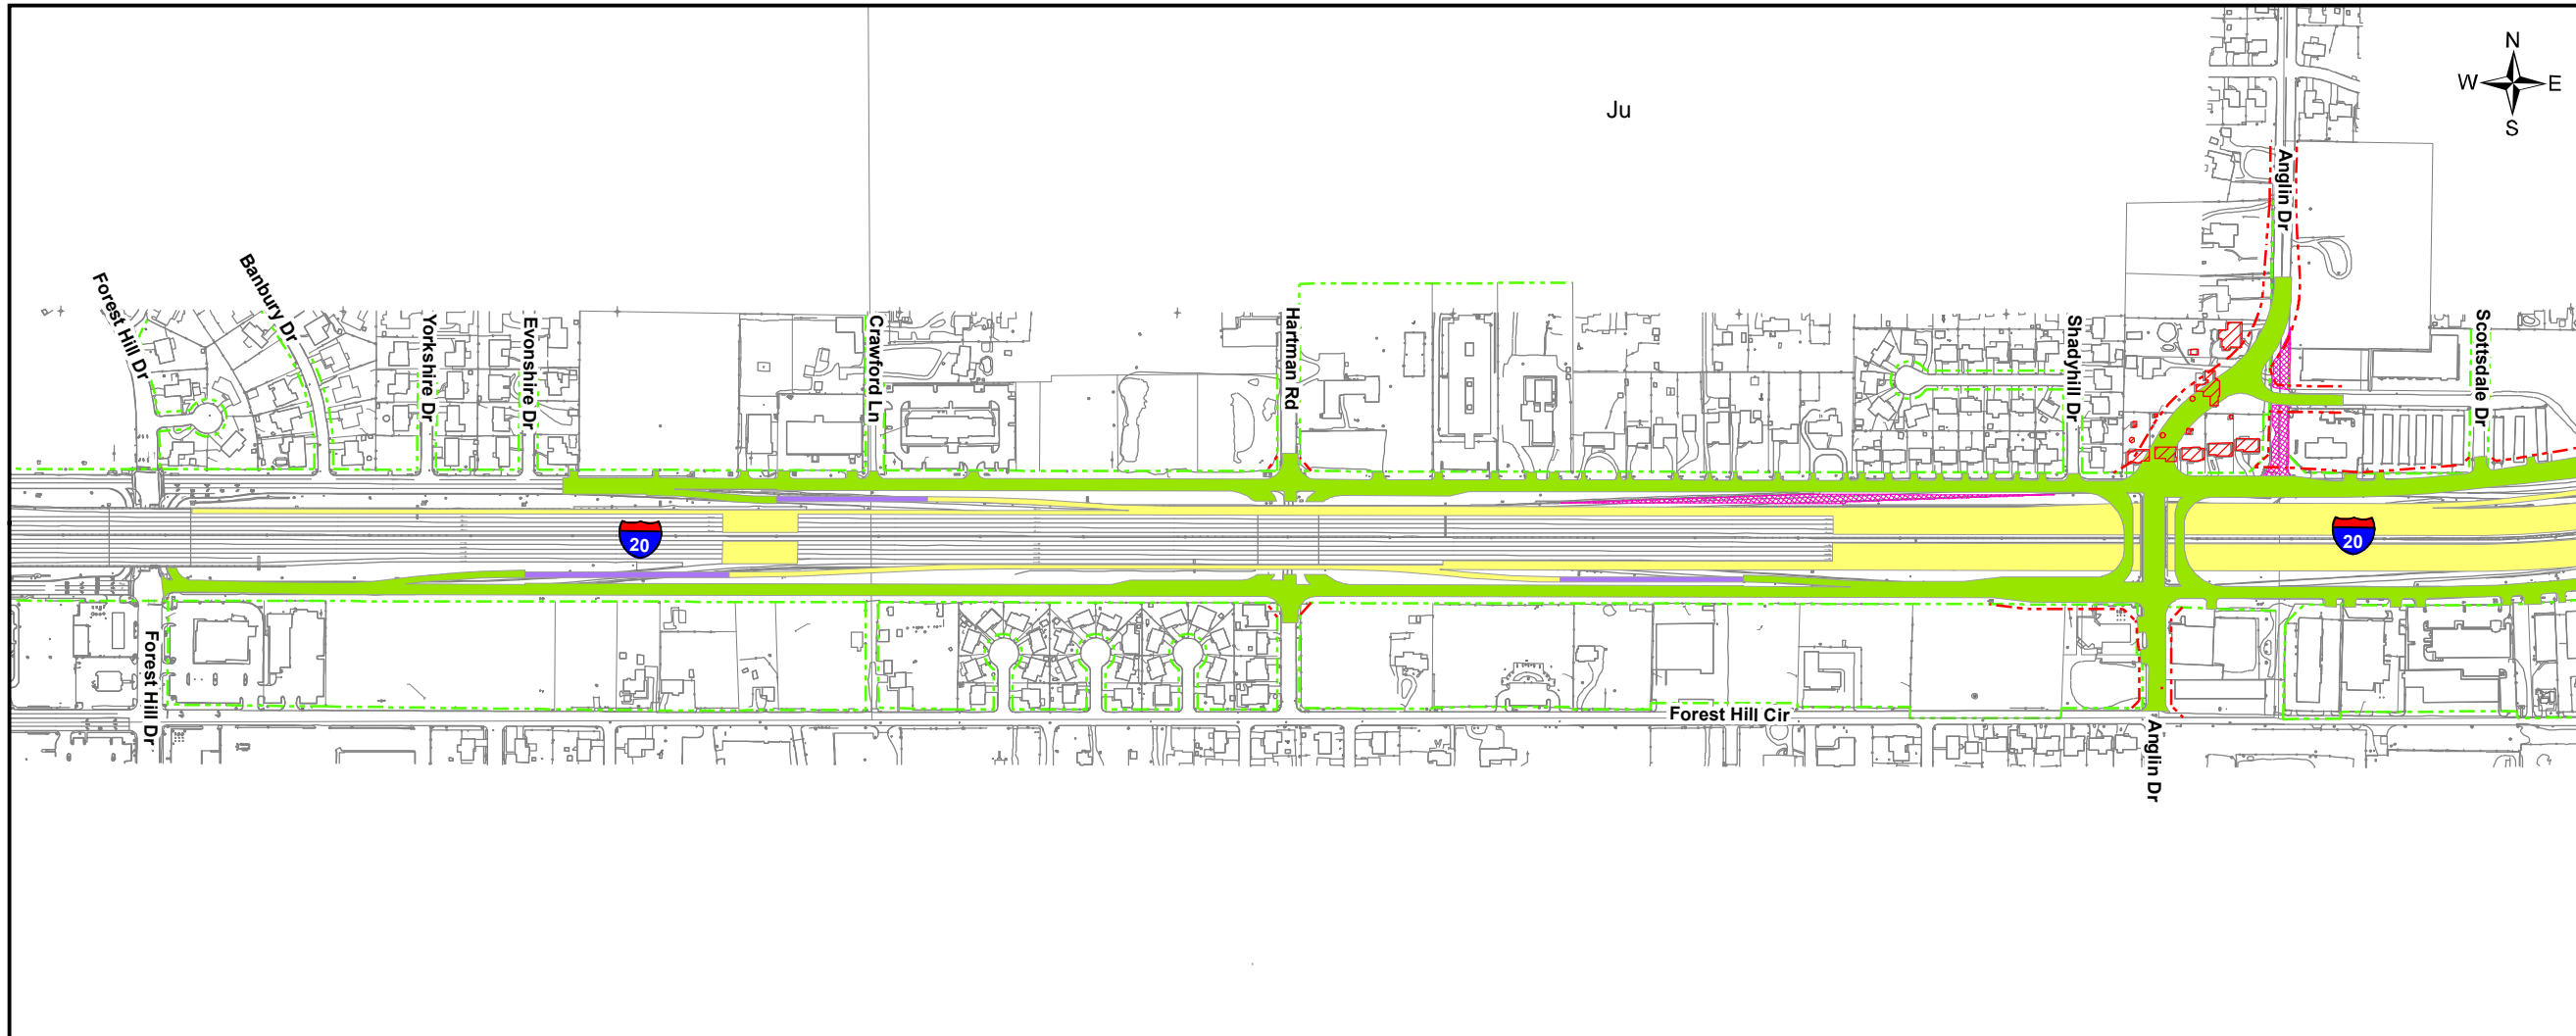




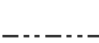





# SCHEMATIC MAP

## SOUTHEAST CONNECTOR



I-20/I-820/US 287 Interchanges  
 I-20 from Forest Hill Drive to  
 Park Springs Boulevard  
 I-820 from I-20 to  
 Brentwood Stair Road US  
 287 from Bishop Street to  
 Sublett Road  
 CSJ: 0008-13-125, etc.  
 AUGUST 23, 2019

### LEGEND

-  General Purpose Lanes (GP Lanes)
-  Collector/Distributors (C-D)
-  Frontage Roads/ U-Turns/City Streets
-  Ramps
-  Direct Connectors (DC)
-  Existing Right-of-Way (R.O.W.)
-  Proposed Right-of-Way (R.O.W.)
-  Potential Displacements
-  Ramp/Pavement Removal

0 250 500 Feet

Page 2 of 8

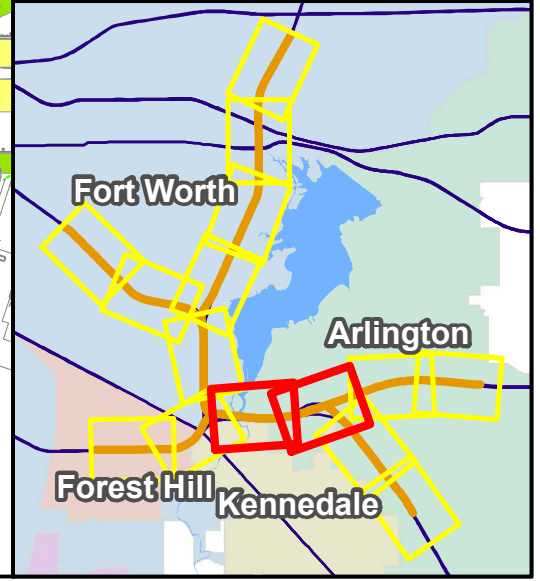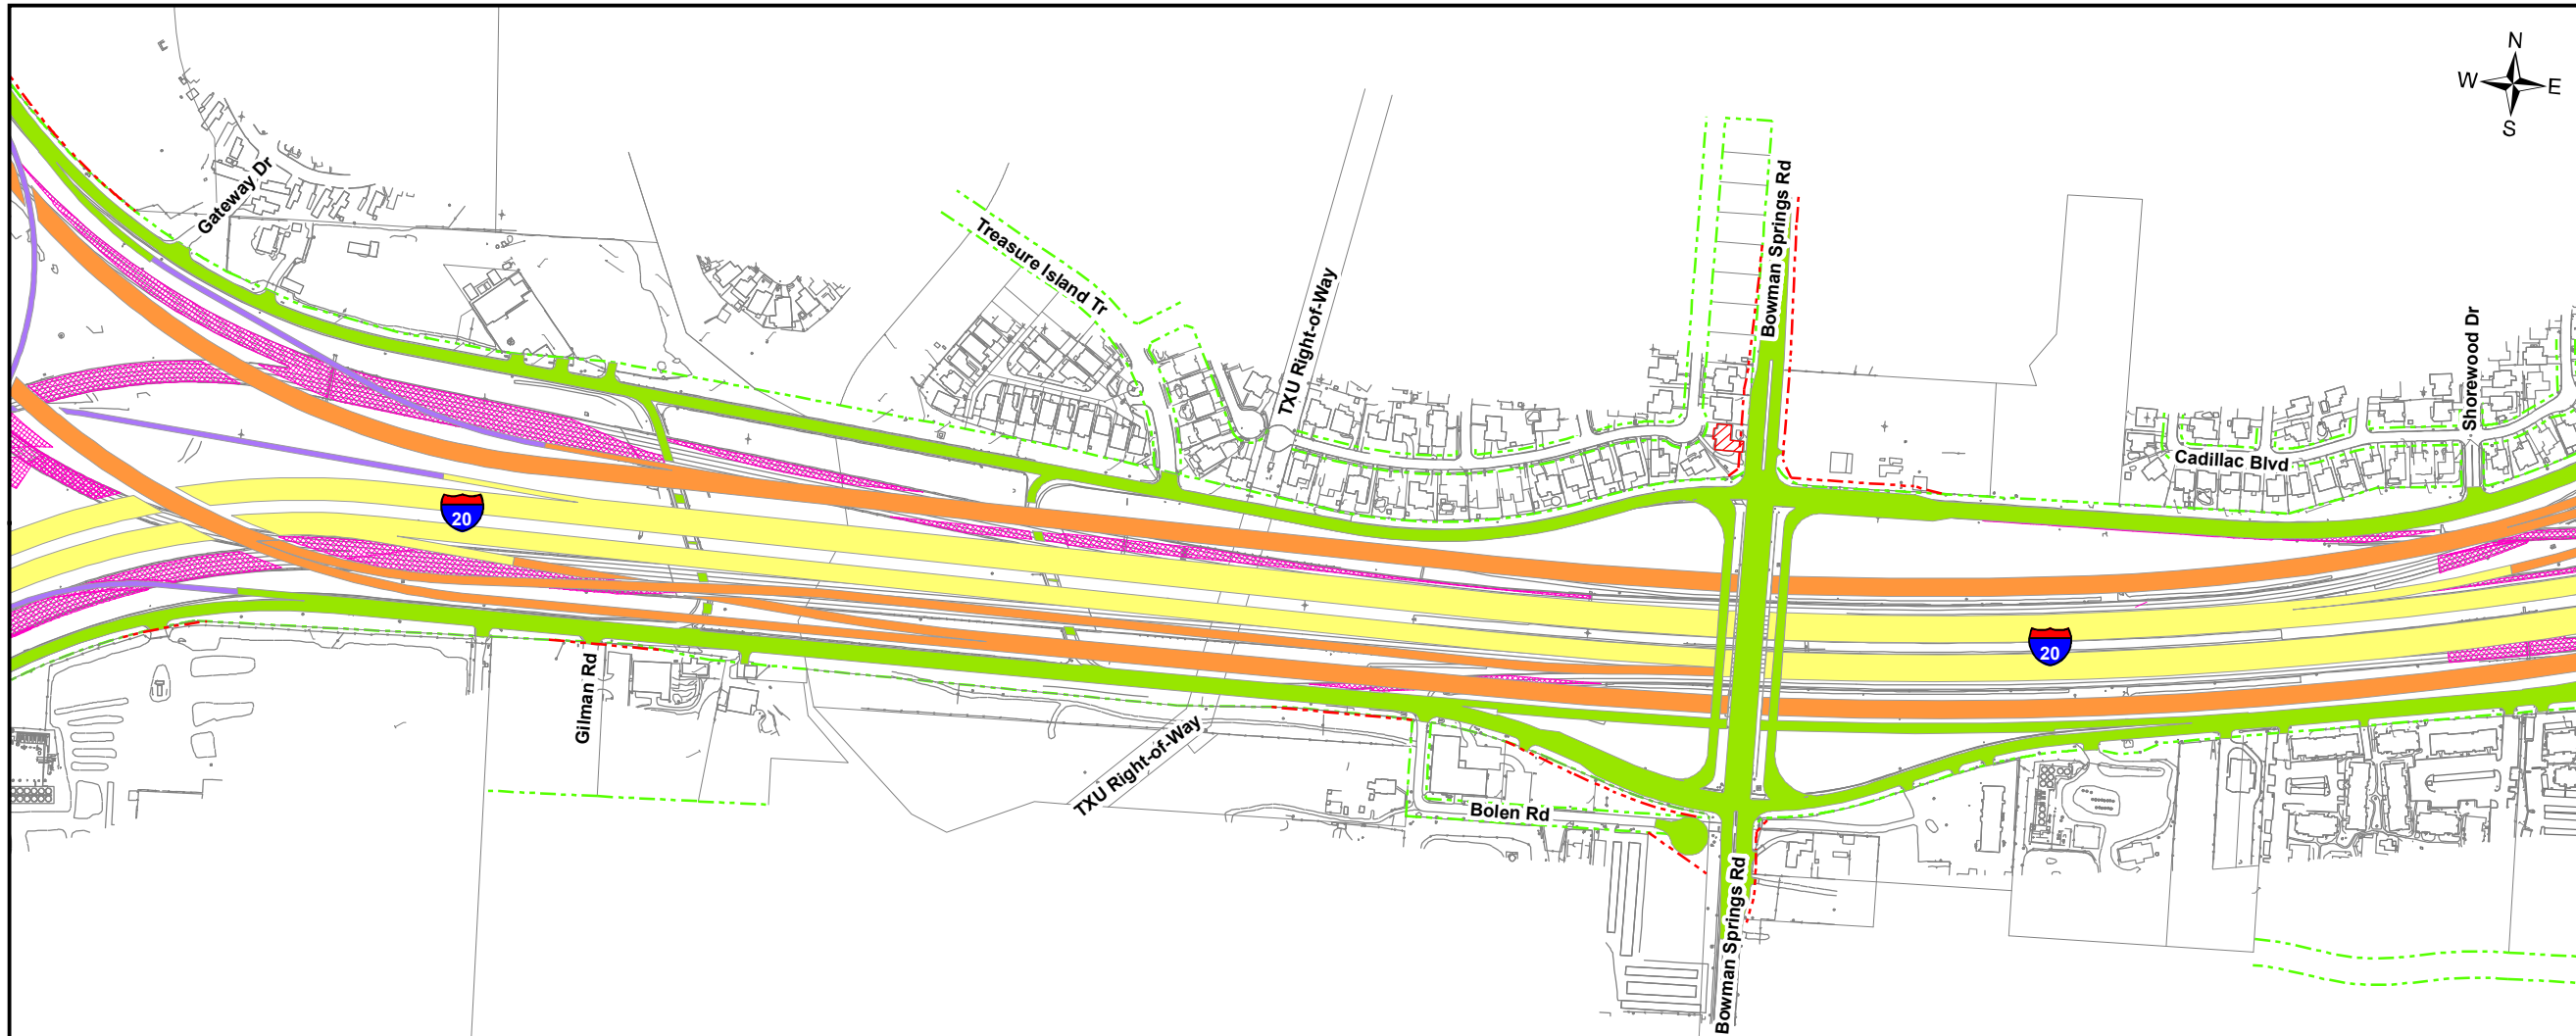




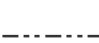





# SCHEMATIC MAP

## SOUTHEAST CONNECTOR



I-20/I-820/US 287 Interchanges  
 I-20 from Forest Hill Drive to Park Springs Boulevard  
 I-820 from I-20 to Brentwood Stair Road  
 US 287 from Bishop Street to Sublett Road  
 CSJ: 0008-13-125, etc.  
 AUGUST 23, 2019

### LEGEND

-  General Purpose Lanes (GP Lanes)
-  Collector/Distributors (C-D)
-  Frontage Roads/U-Turns/City Streets
-  Ramps
-  Direct Connectors (DC)
-  Existing Right-of-Way (R.O.W.)
-  Proposed Right-of-Way (R.O.W.)
-  Potential Displacements
-  Ramp/Pavement Removal

0 250 500 Feet

Page 3 of 8

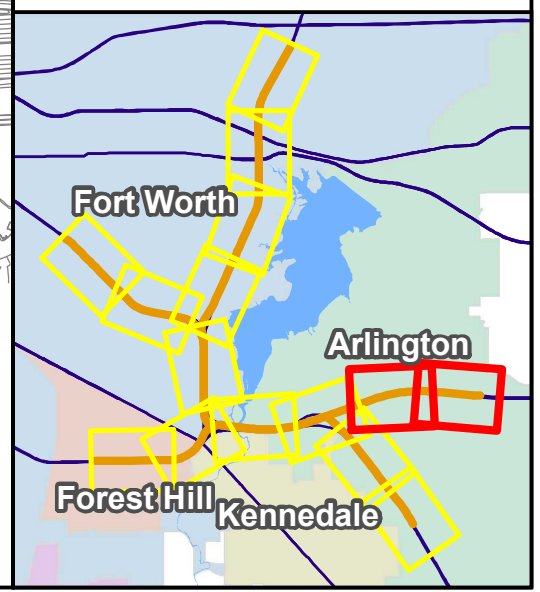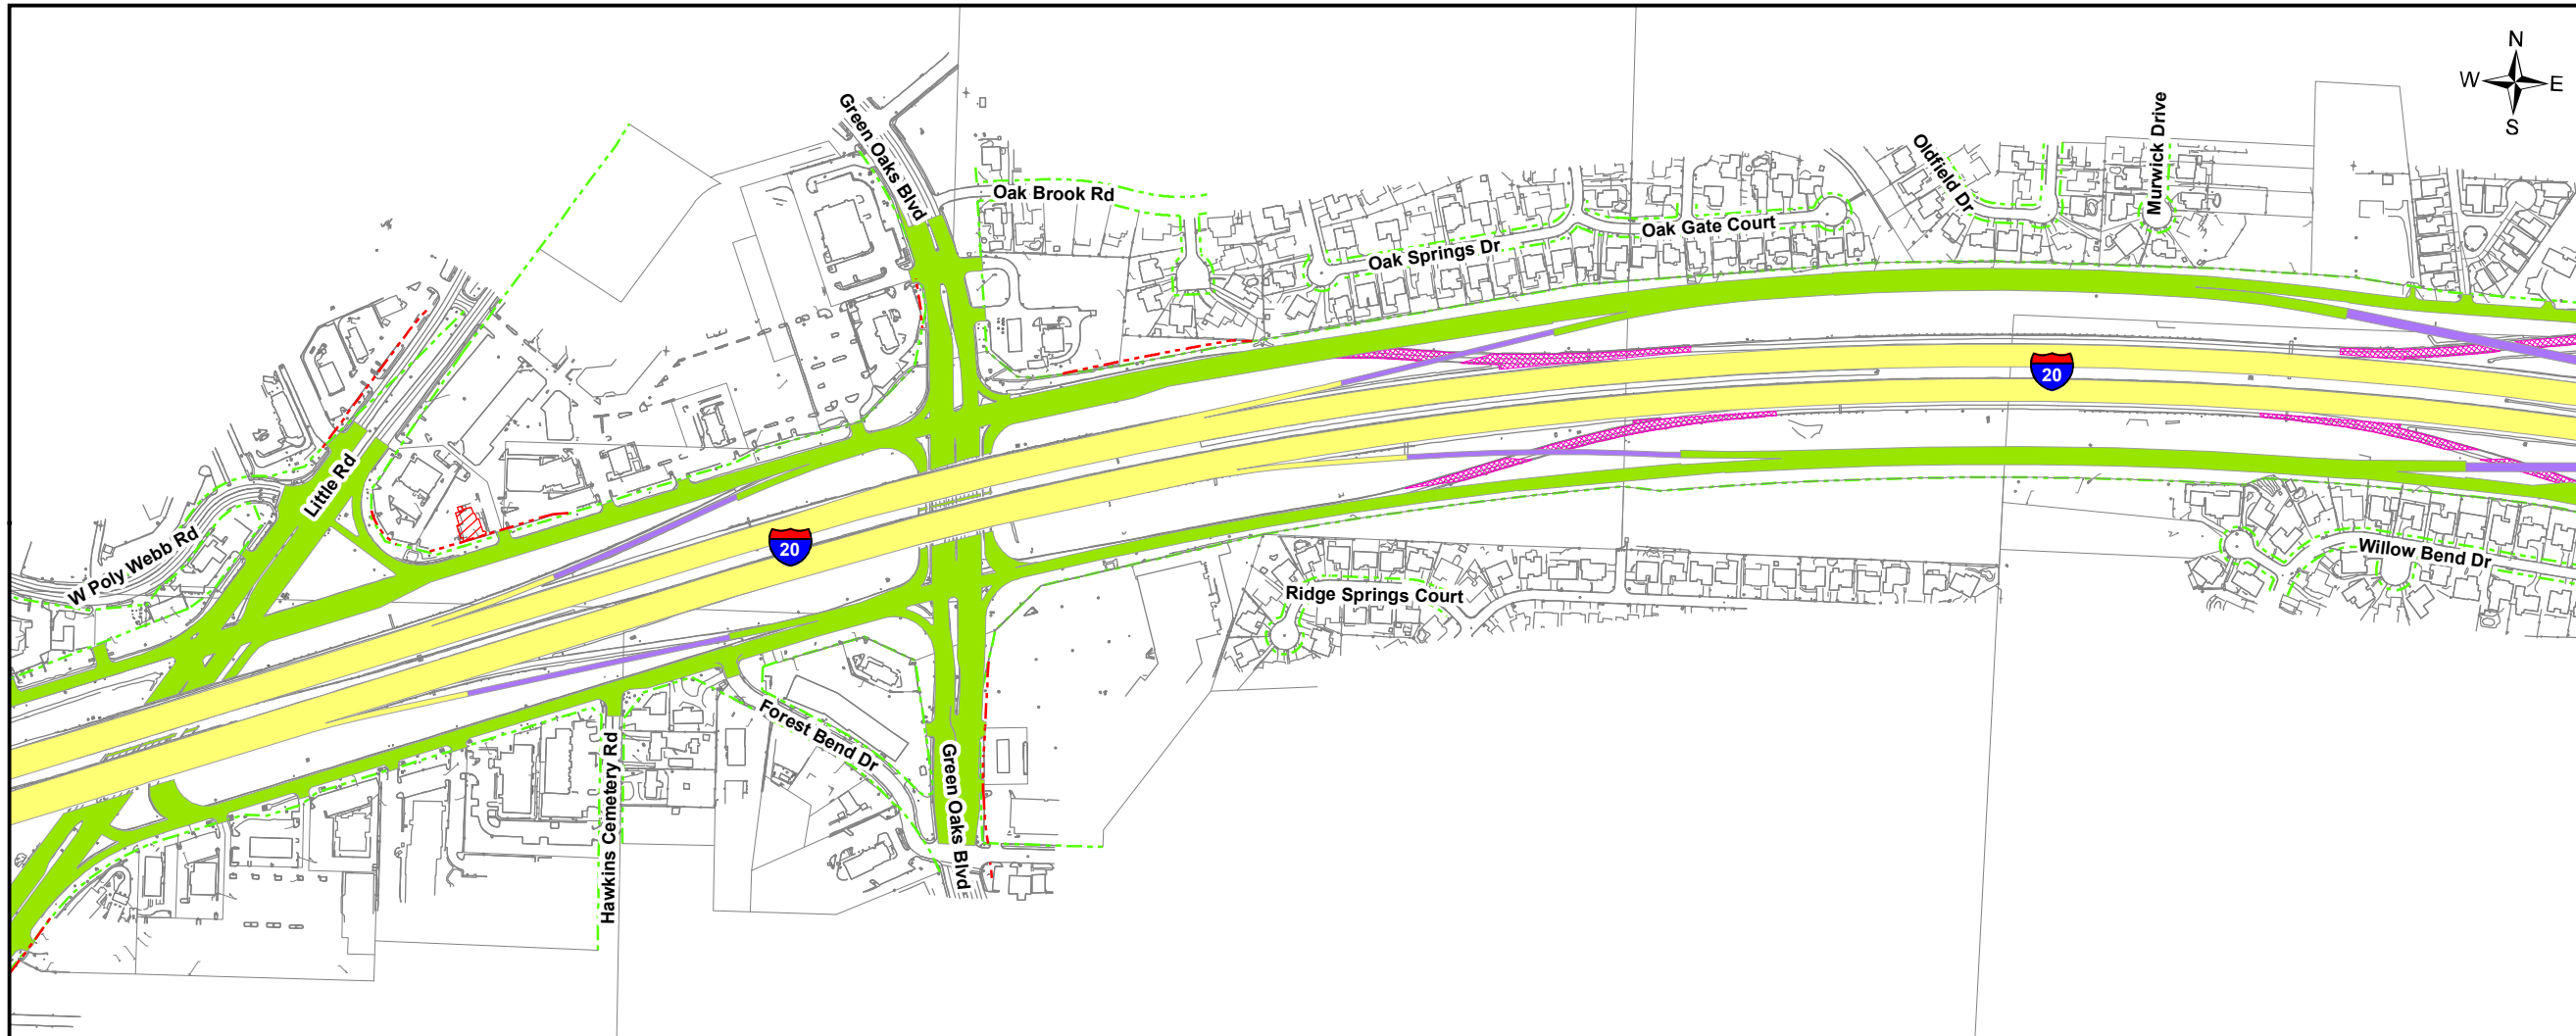

# SCHEMATIC MAP

## SOUTHEAST CONNECTOR




I-20/I-820/US 287 Interchanges  
 I-20 from Forest Hill Drive to Park Springs Boulevard  
 I-820 from I-20 to Brentwood Stair Road  
 US 287 from Bishop Street to Sublett Road  
 CSJ: 0008-13-125, etc.  
 AUGUST 23, 2019

### LEGEND

- General Purpose Lanes (GP Lanes)
- Collector/Distributors (C-D)
- Frontage Roads/ U-Turns/City Streets
- Ramps
- Direct Connectors (DC)
- Existing Right-of-Way (R.O.W.)
- Proposed Right-of-Way (R.O.W.)
- Potential Displacements
- Ramp/Pavement Removal

0 250 500 Feet

Page 4 of 8

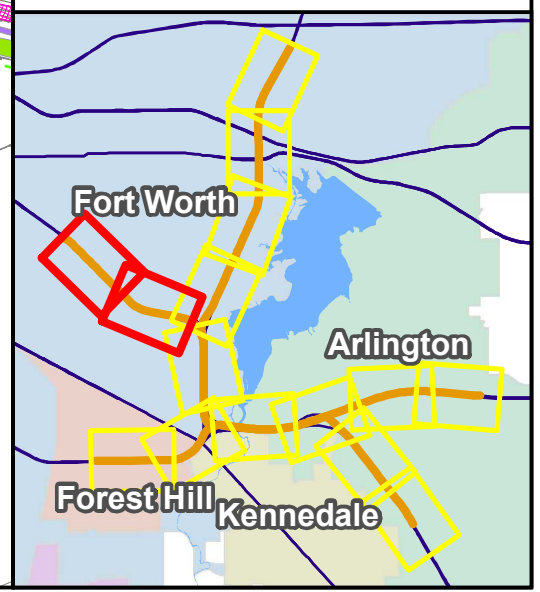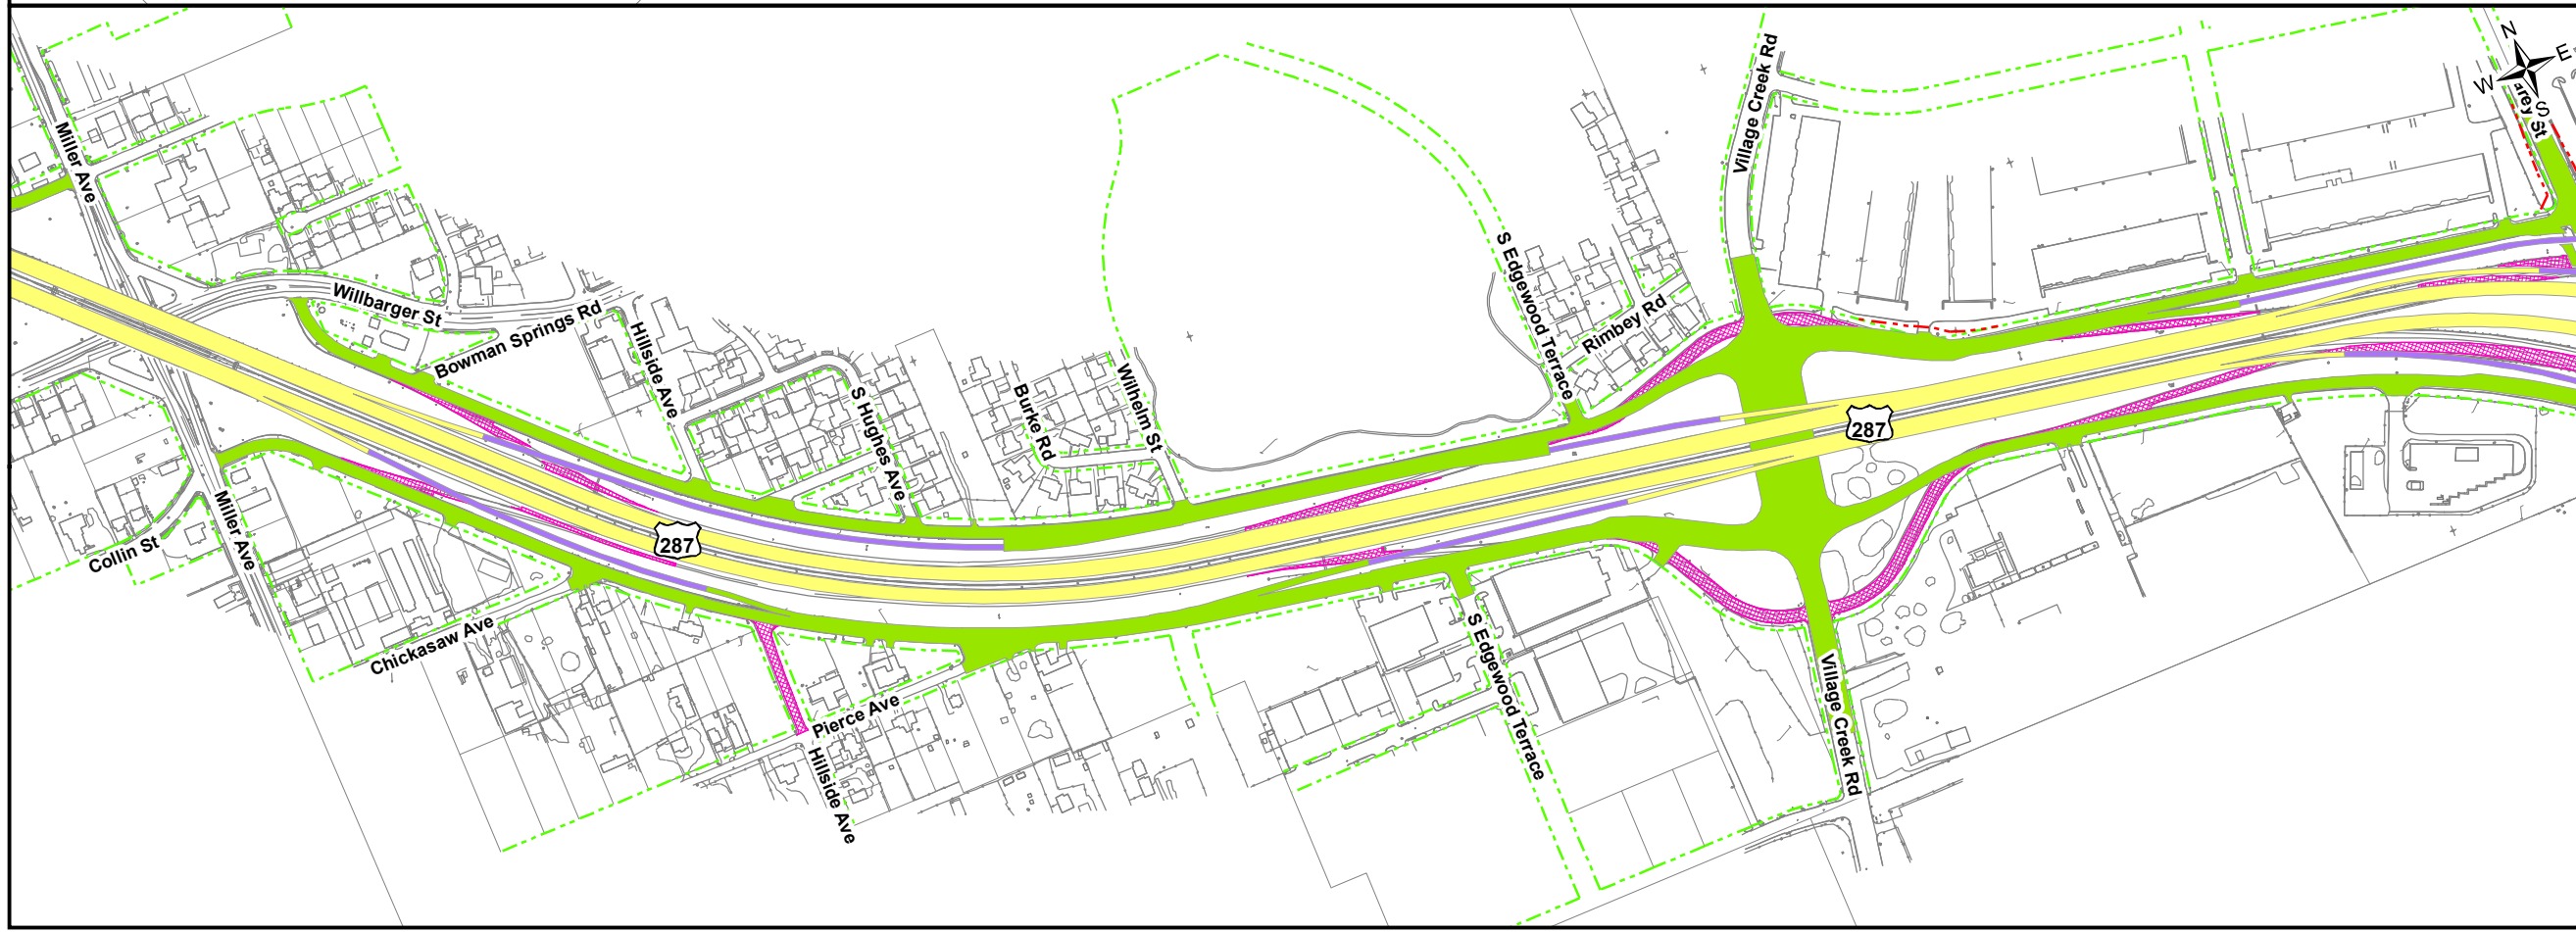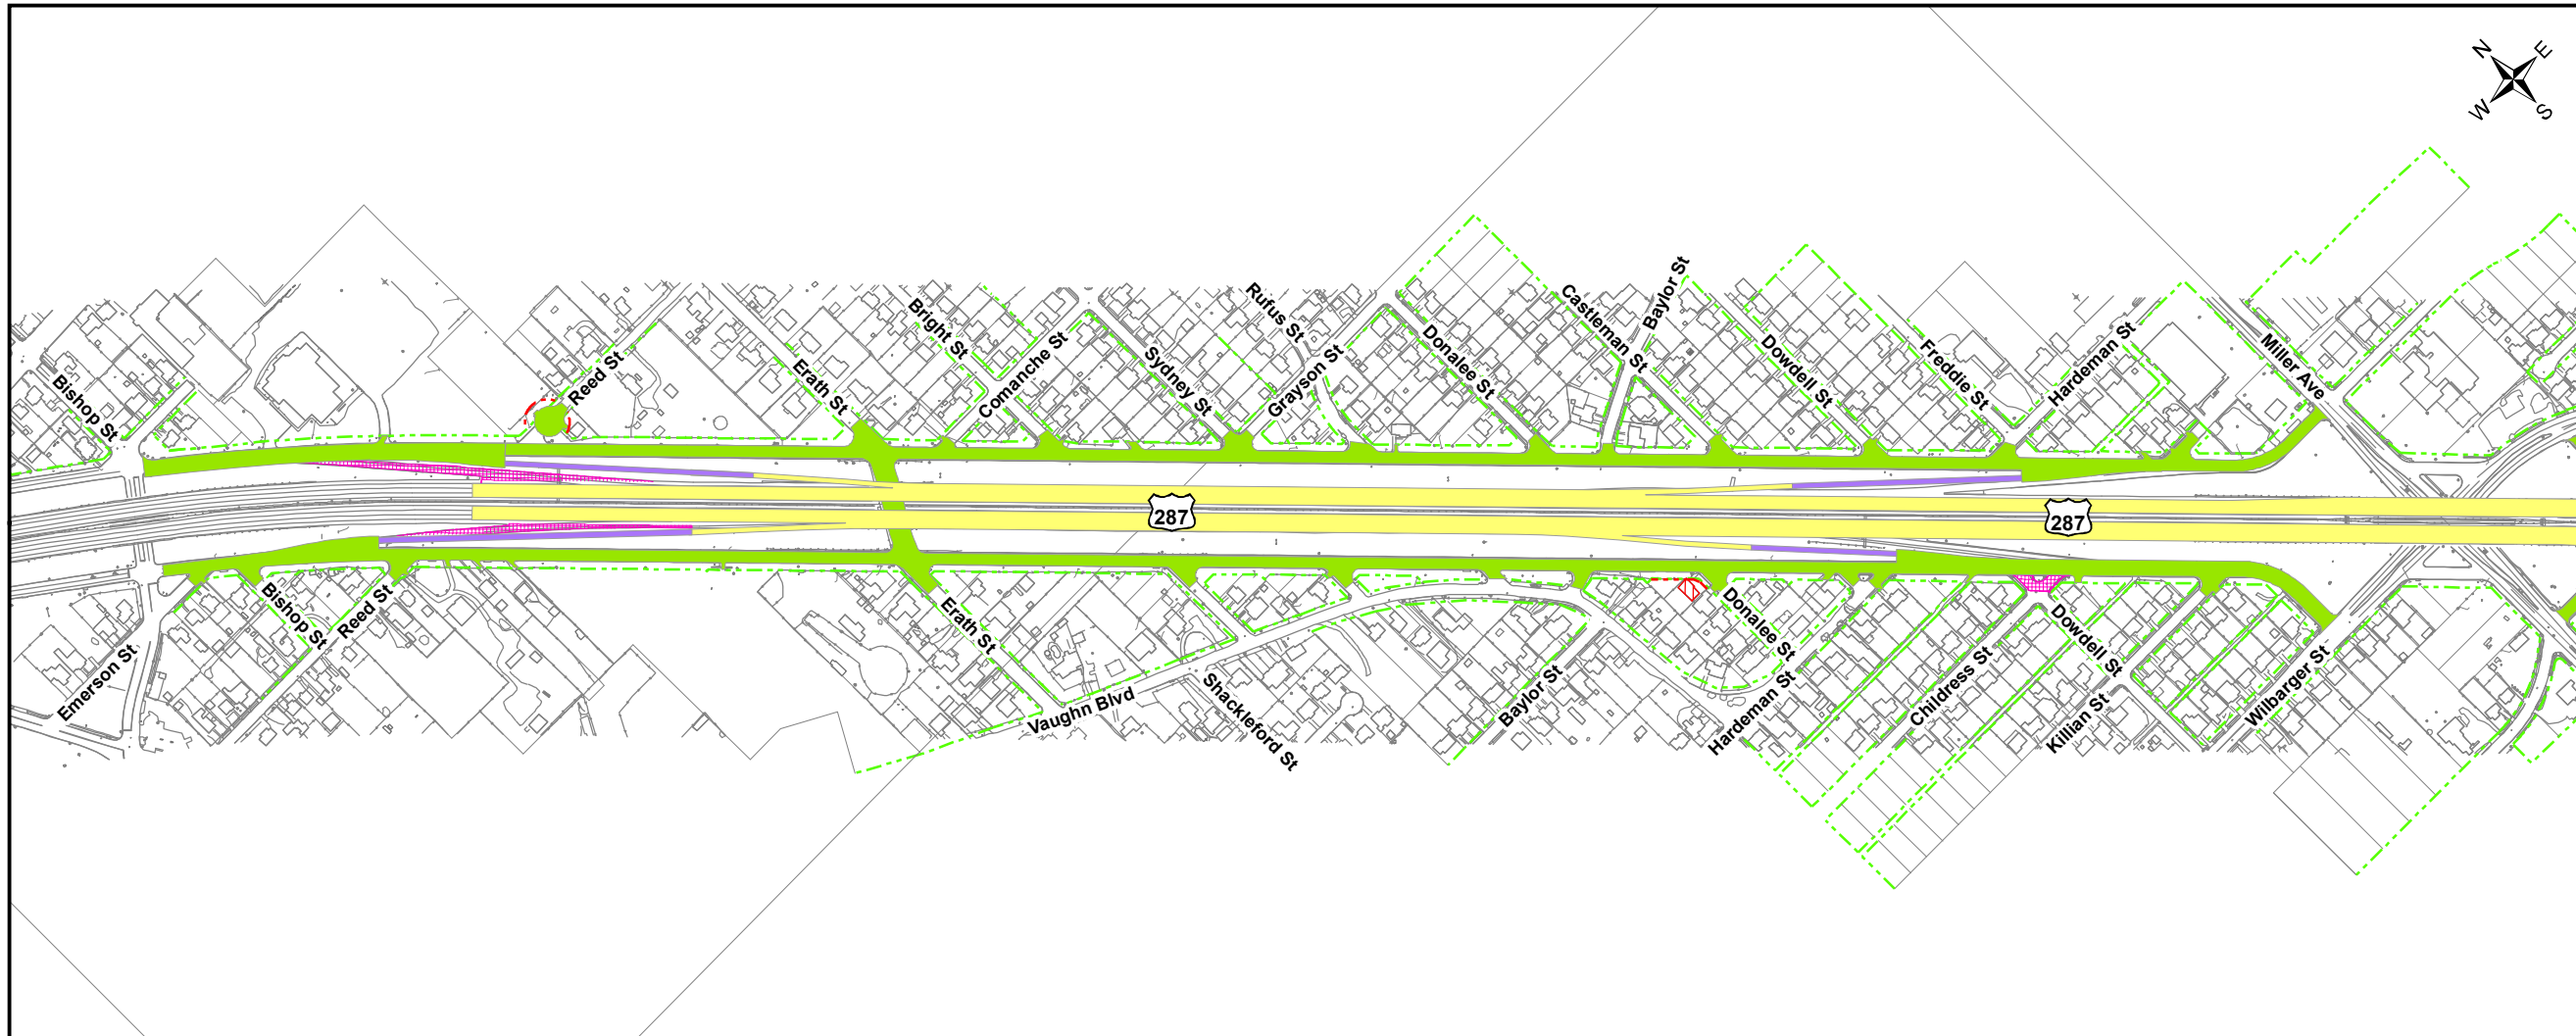




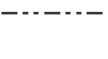





# SCHEMATIC MAP

## SOUTHEAST CONNECTOR



I-20/I-820/US 287 Interchanges  
 I-20 from Forest Hill Drive to  
 Park Springs Boulevard  
 I-820 from I-20 to  
 Brentwood Stair Road US  
 287 from Bishop Street to  
 Sublett Road  
 CSJ: 0008-13-125, etc.  
 AUGUST 23, 2019

### LEGEND

-  General Purpose Lanes (GP Lanes)
-  Collector/Distributors (C-D)
-  Frontage Roads/ U-Turns/City Streets
-  Ramps
-  Direct Connectors (DC)
-  Existing Right-of-Way (R.O.W.)
-  Proposed Right-of-Way (R.O.W.)
-  Potential Displacements
-  Ramp/Pavement Removal

0 250 500  
 Feet

Page 5 of 8

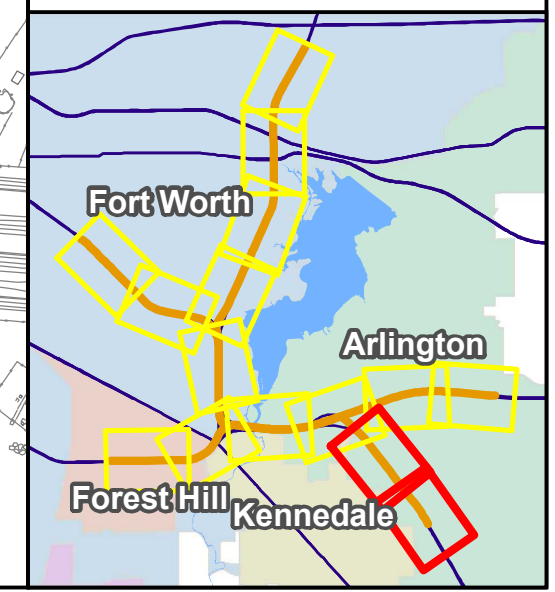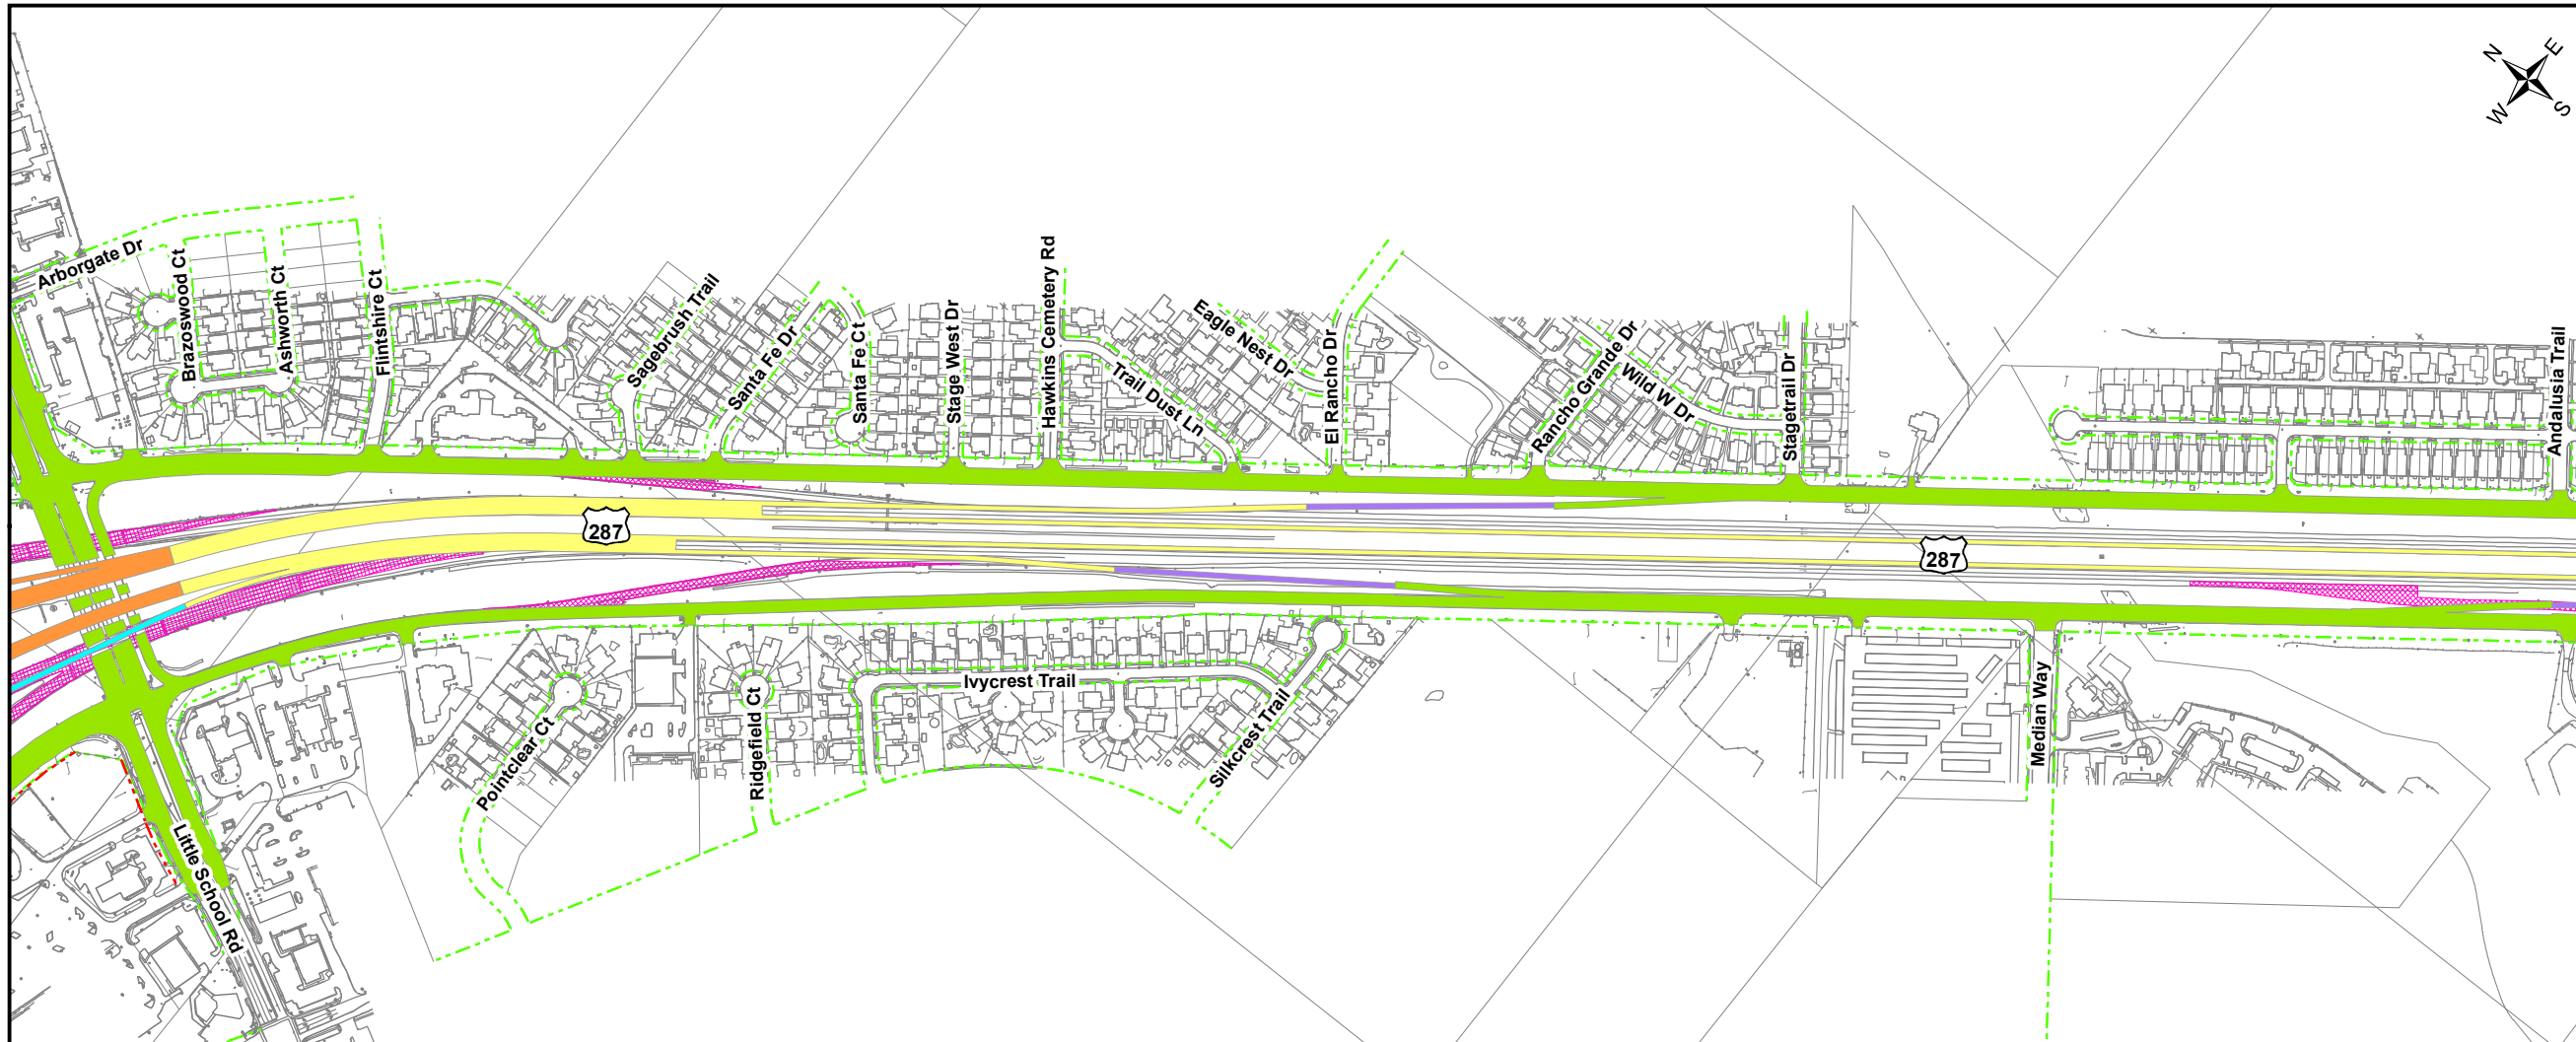

# SCHEMATIC MAP

## SOUTHEAST CONNECTOR




I-20/I-820/US 287 Interchanges  
 I-20 from Forest Hill Drive to  
 Park Springs Boulevard  
 I-820 from I-20 to  
 Brentwood Stair Road US  
 287 from Bishop Street to  
 Sublett Road  
 CSJ: 0008-13-125, etc.  
 AUGUST 23, 2019

### LEGEND

- General Purpose Lanes (GP Lanes)
- Collector/Distributors (C-D)
- Frontage Roads/ U-Turns/City Streets
- Ramps
- Direct Connectors (DC)
- Existing Right-of-Way (R.O.W.)
- Proposed Right-of-Way (R.O.W.)
- Potential Displacements
- Ramp/Pavement Removal

0 250 500 Feet

Page 6 of 8

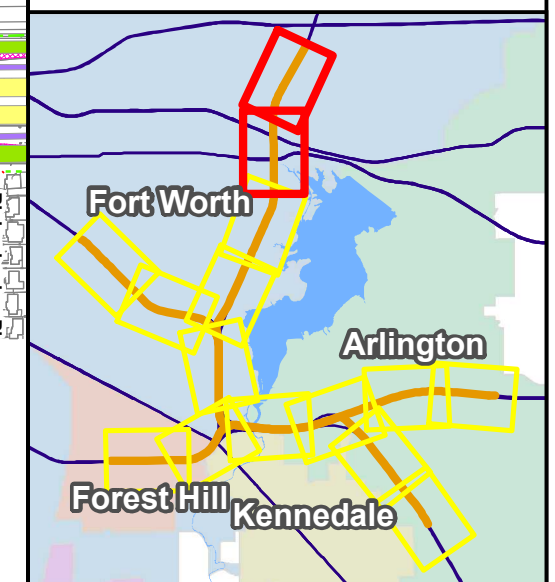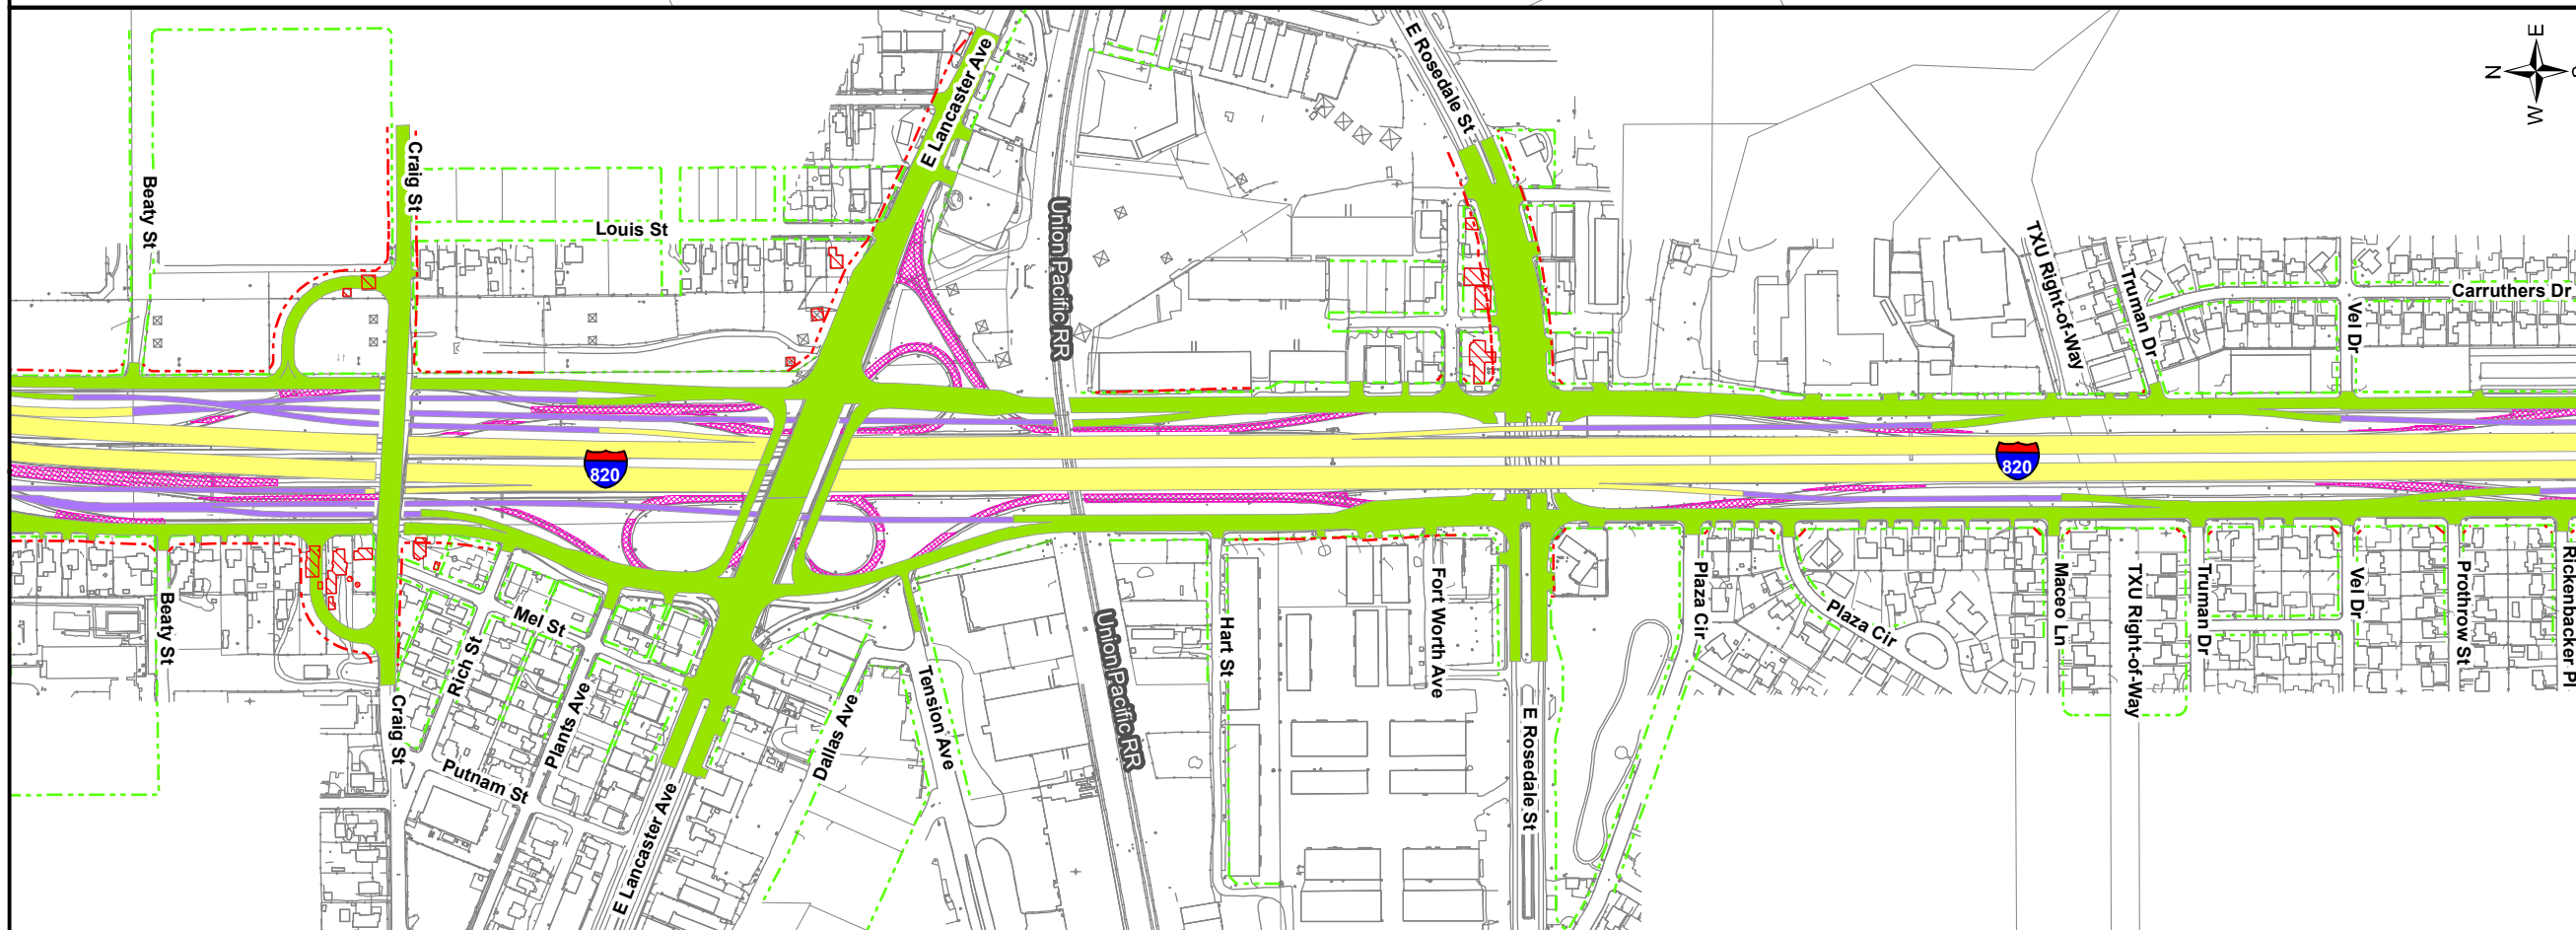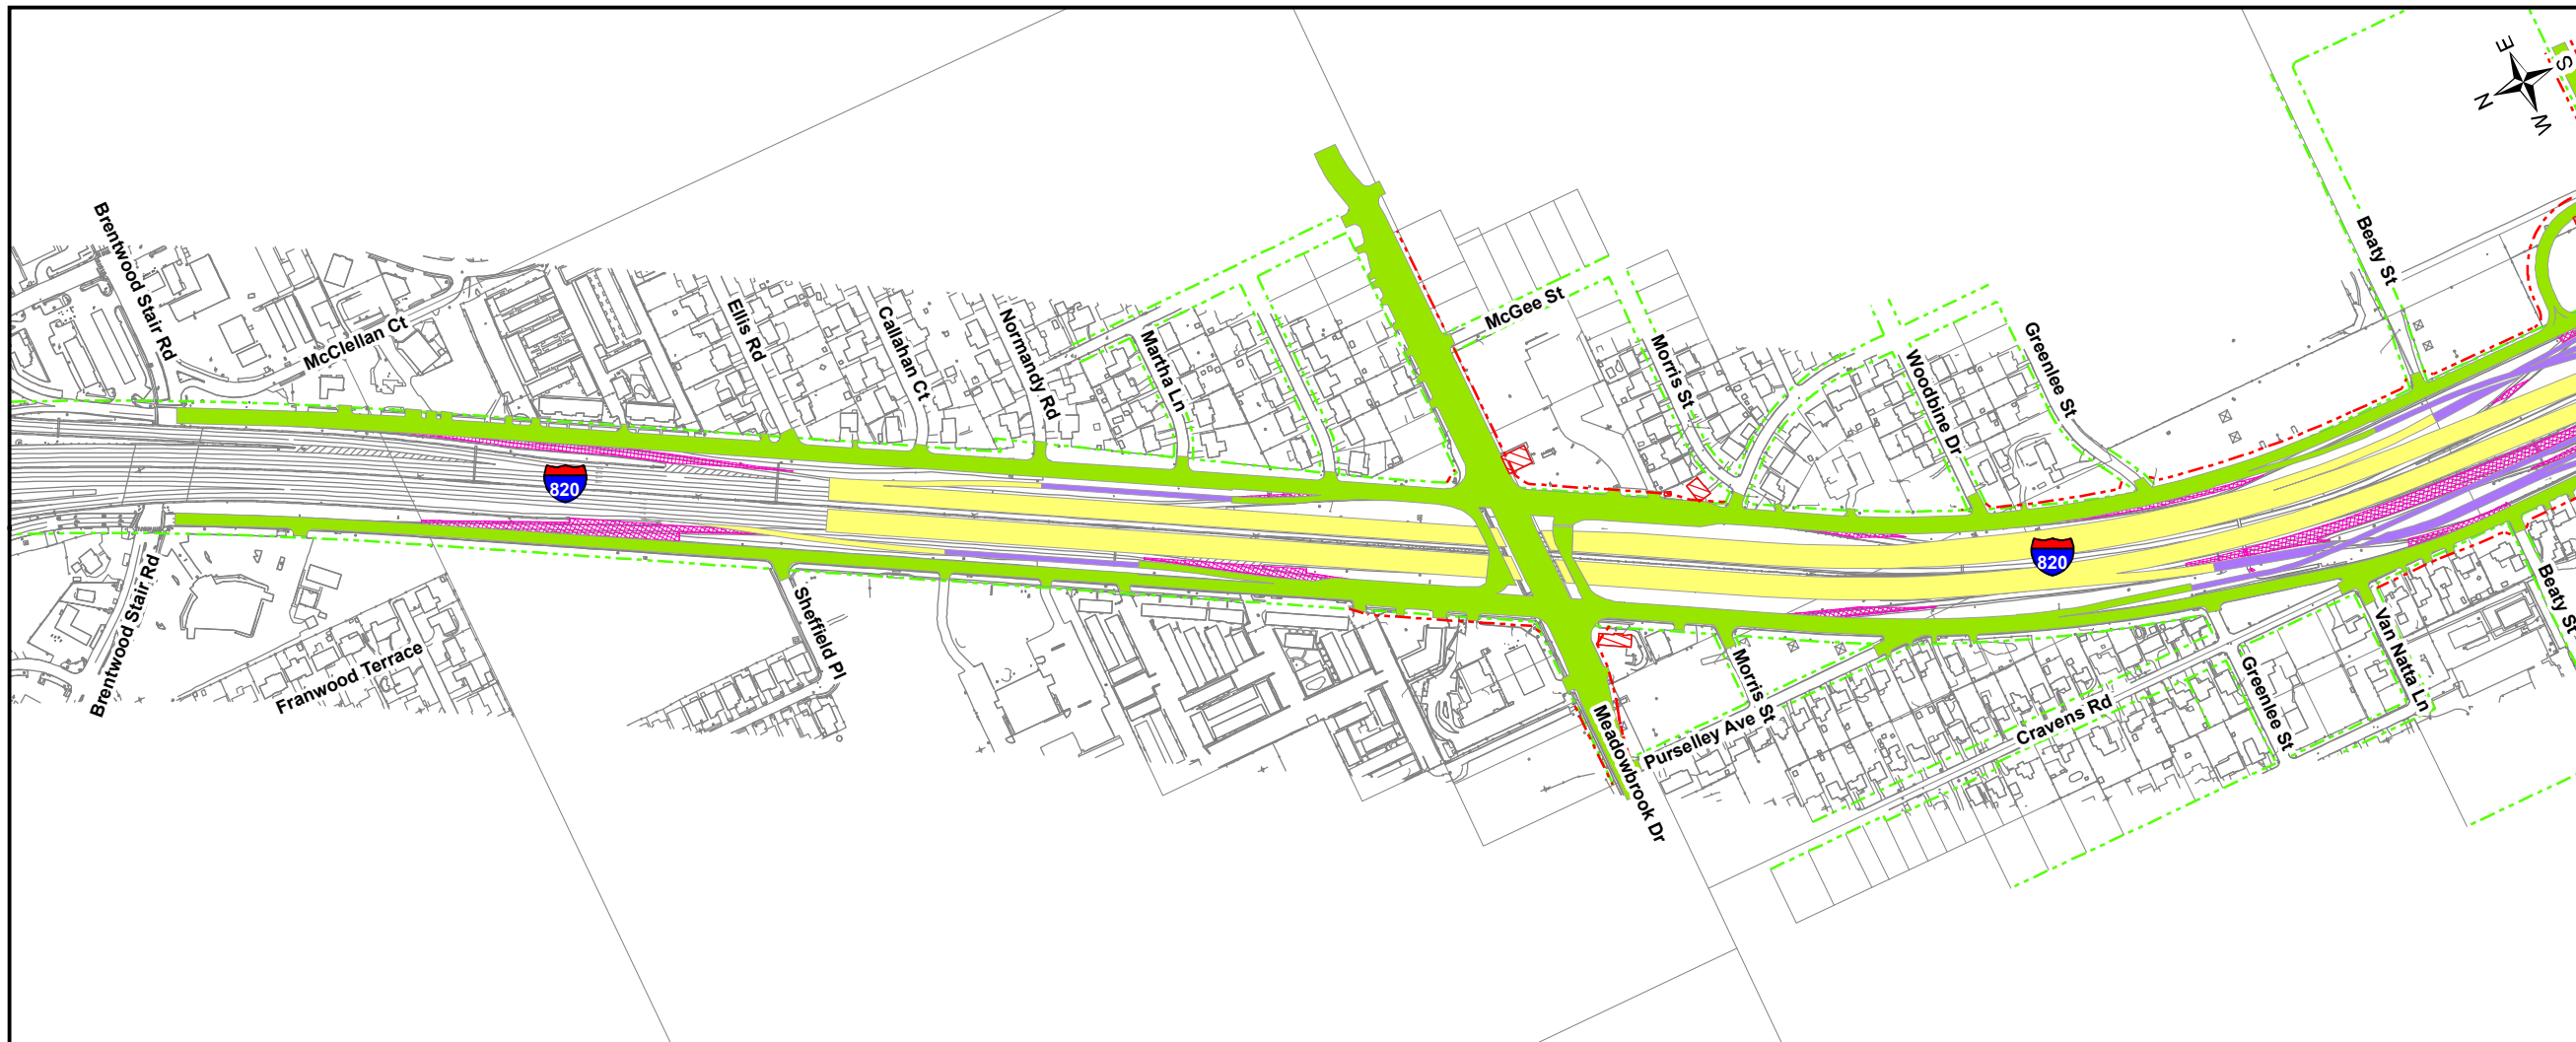




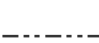





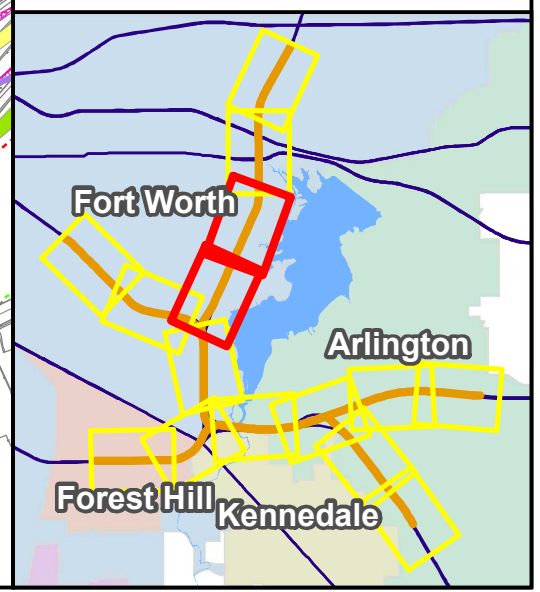
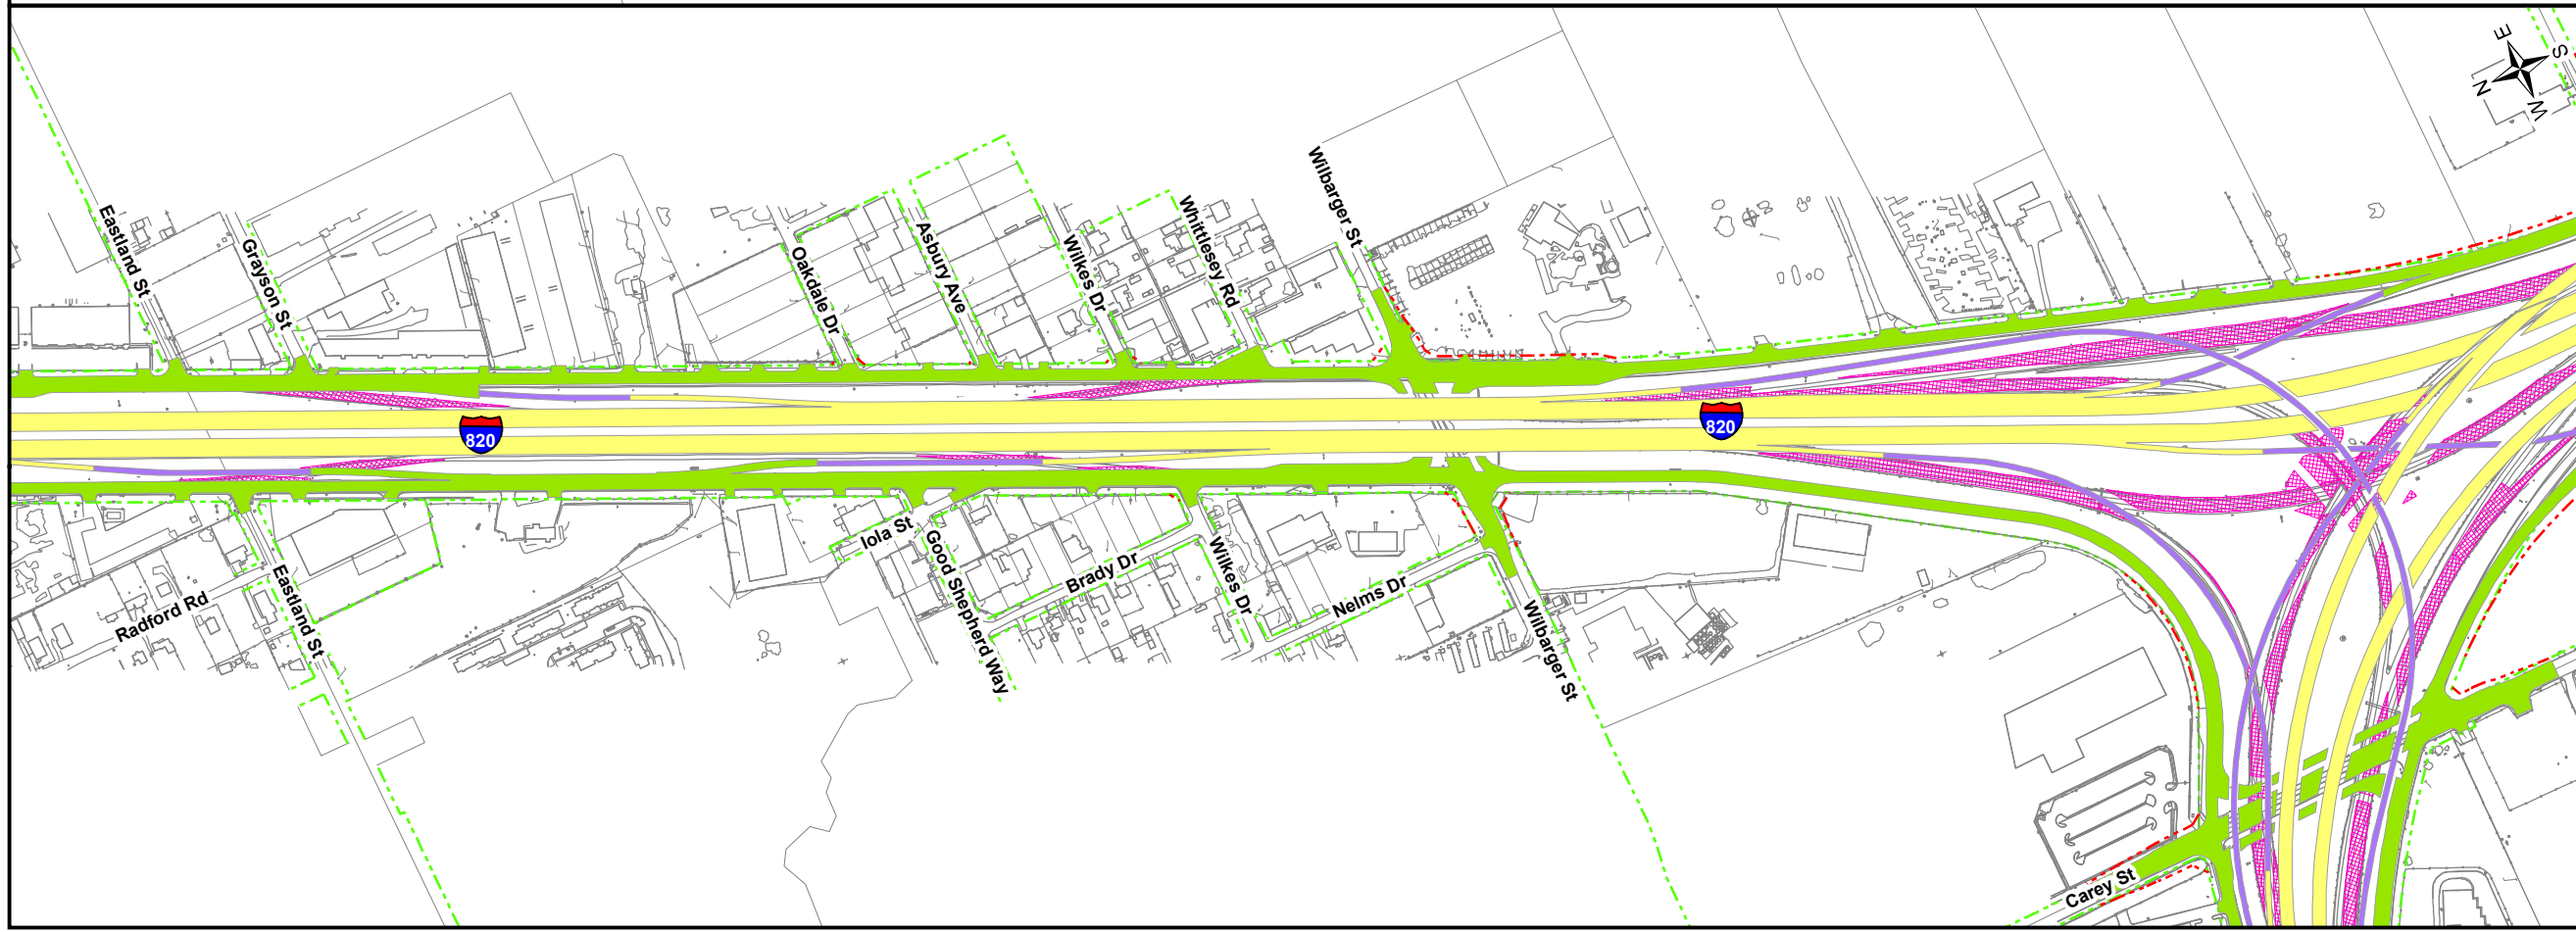
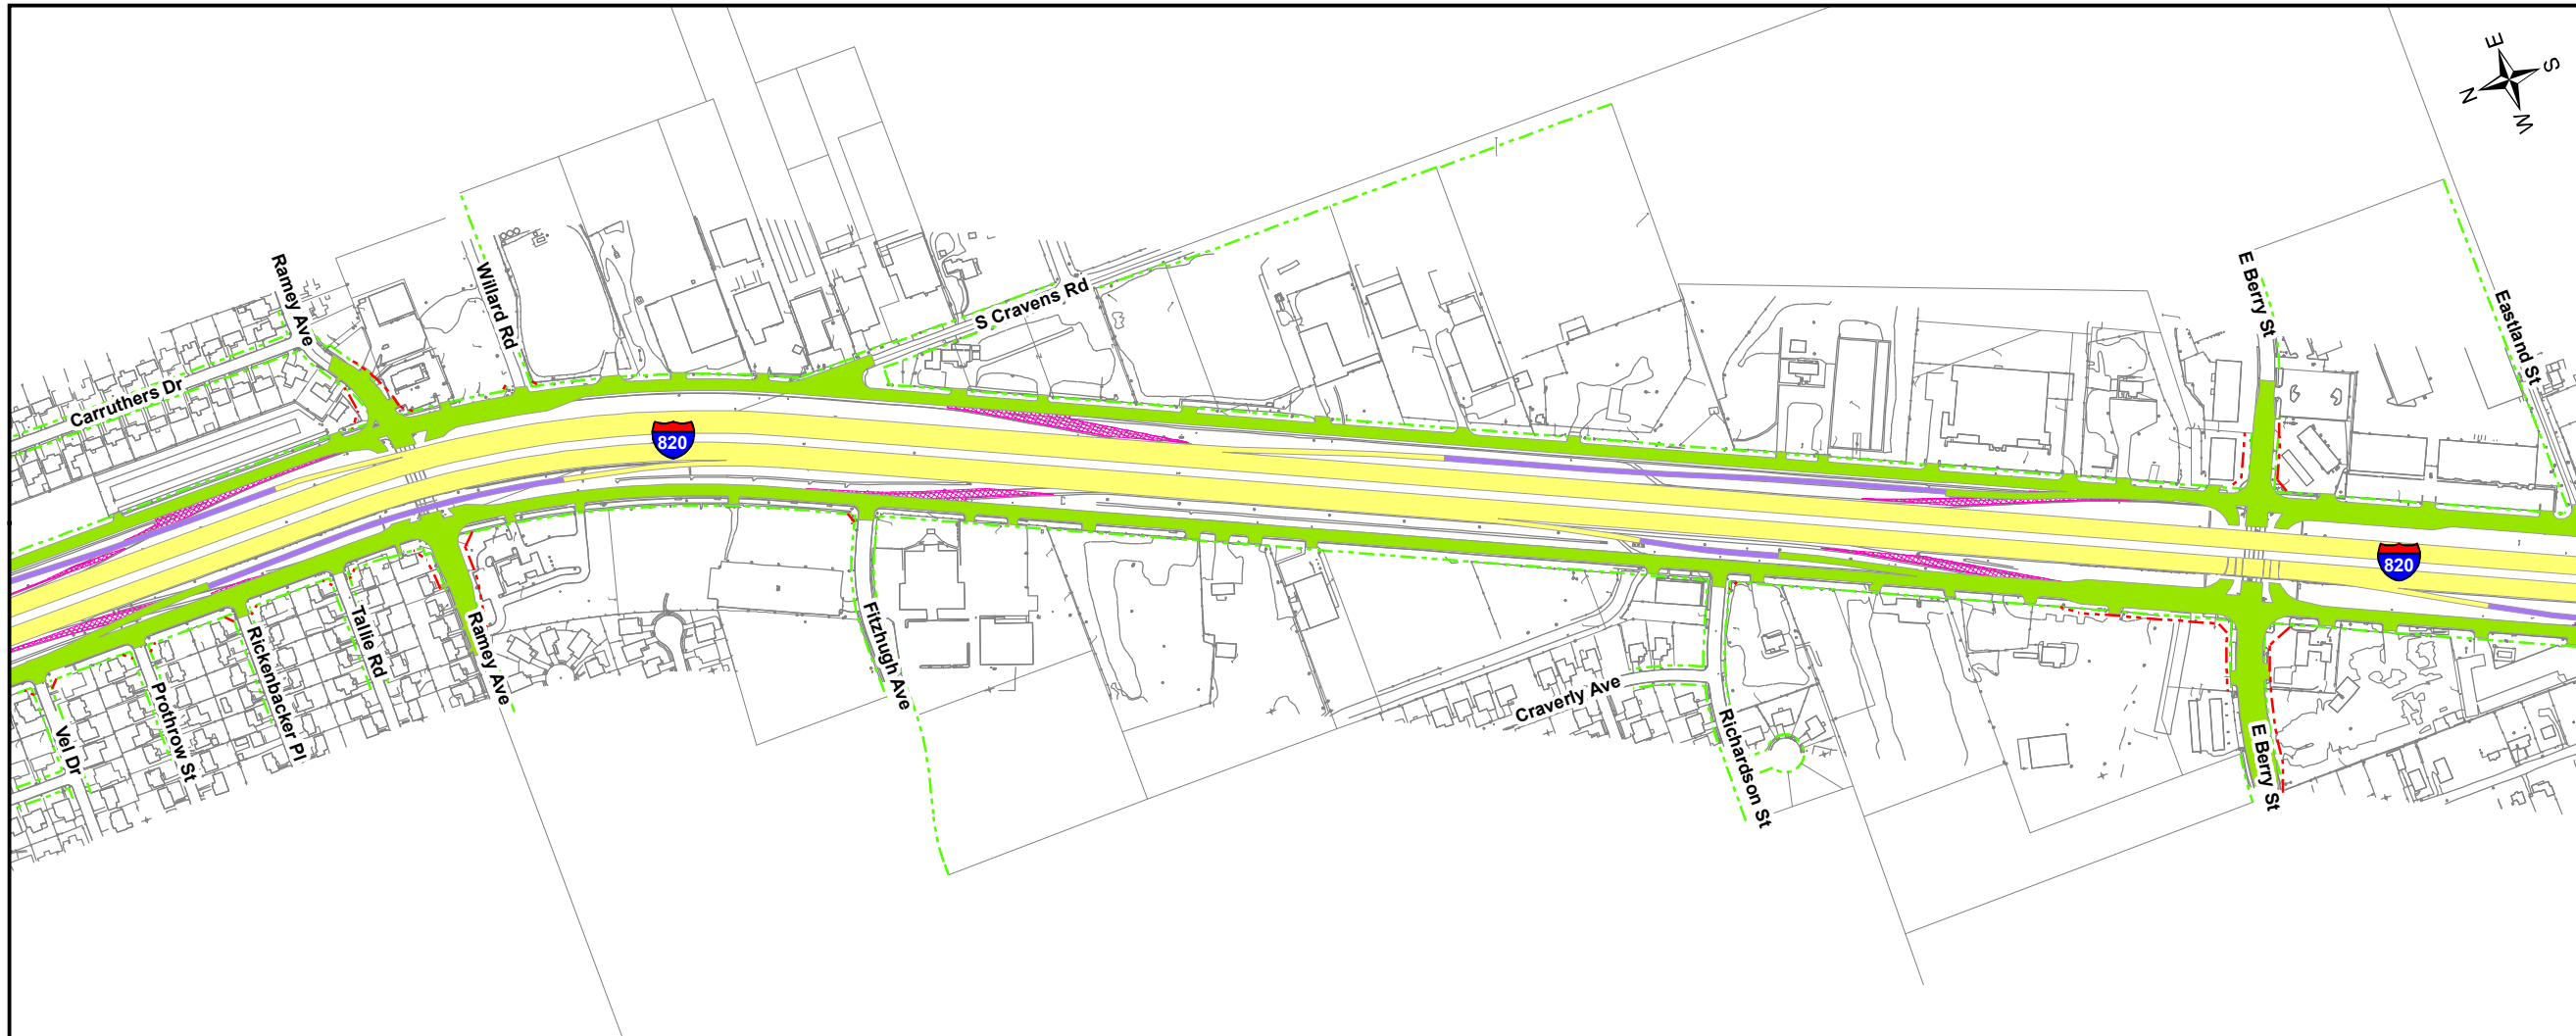
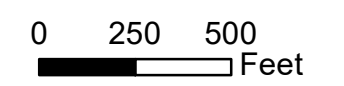
# SCHEMATIC MAP

## SOUTHEAST CONNECTOR



I-20/I-820/US 287 Interchanges  
 I-20 from Forest Hill Drive to  
 Park Springs Boulevard  
 I-820 from I-20 to  
 Brentwood Stair Road US  
 287 from Bishop Street to  
 Sublett Road  
 CSJ: 0008-13-125, etc.  
 AUGUST 23, 2019

### LEGEND

-  General Purpose Lanes (GP Lanes)
-  Collector/Distributors (C-D)
-  Frontage Roads/ U-Turns/City Streets
-  Ramps
-  Direct Connectors (DC)
-  Existing Right-of-Way (R.O.W.)
-  Proposed Right-of-Way (R.O.W.)
-  Potential Displacements
-  Ramp/Pavement Removal





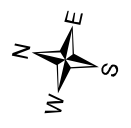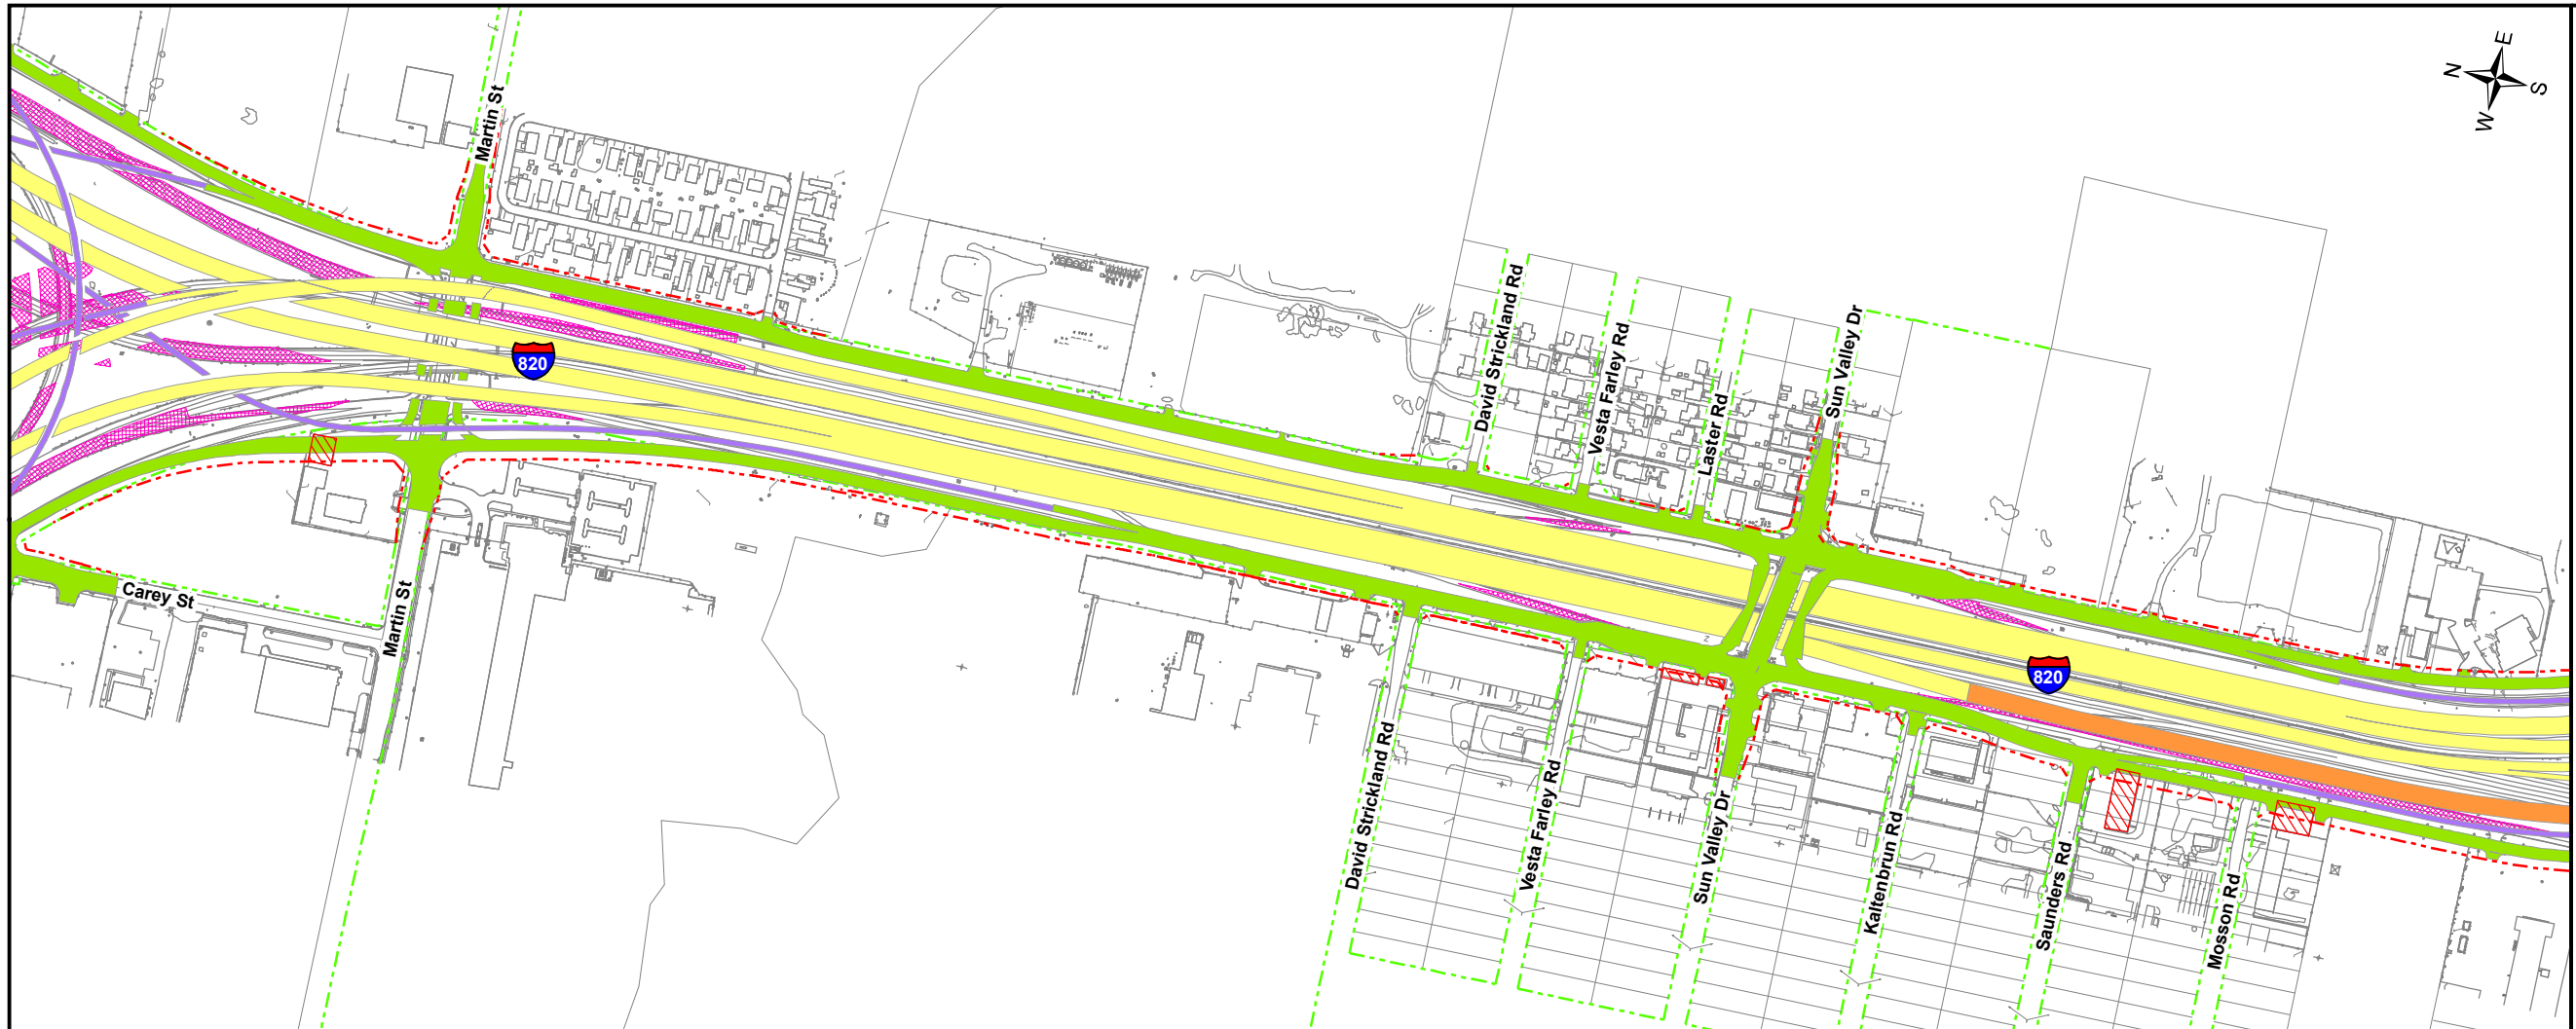

# SCHEMATIC MAP

## SOUTHEAST CONNECTOR

I-20/I-820/US 287 Interchanges  
 I-20 from Forest Hill Drive to Park Springs Boulevard  
 I-820 from I-20 to Brentwood Stair Road  
 US 287 from Bishop Street to Sublett Road  
 CSJ: 0008-13-125, etc.  
 AUGUST 23, 2019

### LEGEND

- General Purpose Lanes (GP Lanes)
- Collector/Distributors (C-D)
- Frontage Roads/ U-Turns/City Streets
- Ramps
- Direct Connectors (DC)
- Existing Right-of-Way (R.O.W.)
- Proposed Right-of-Way (R.O.W.)
- Potential Displacements
- Ramp/Pavement Removal

